


# Weather Shield®


## Premium Series™

# Hinged Patio Doors


## CROSS SECTION DETAILS

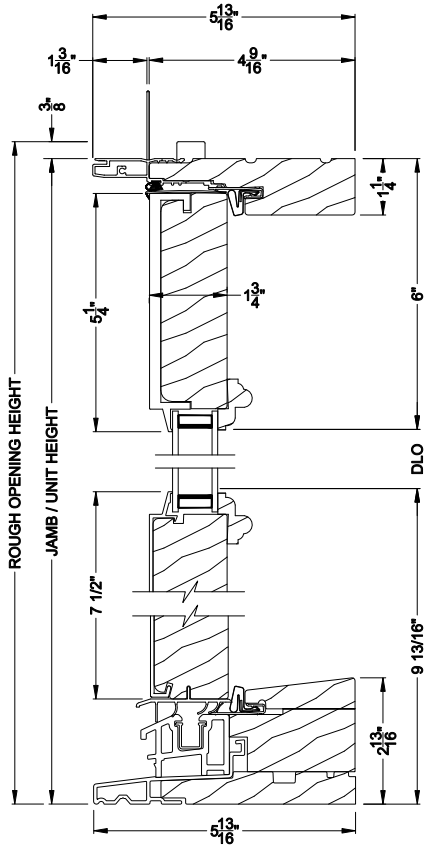


**PREMIUM OUTSWING DOOR (8610)**  
Vertical Section - Full Radius - Standard Sill

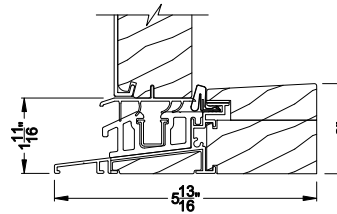

**PREMIUM OUTSWING DOOR (8610)**  
Vertical Section - Alternate Low Profile Sill

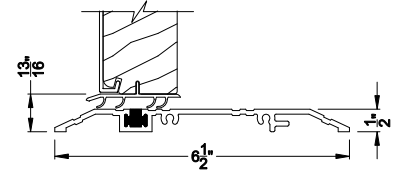

**PREMIUM OUTSWING DOOR (8610)**  
Vertical Section - ADA Sill

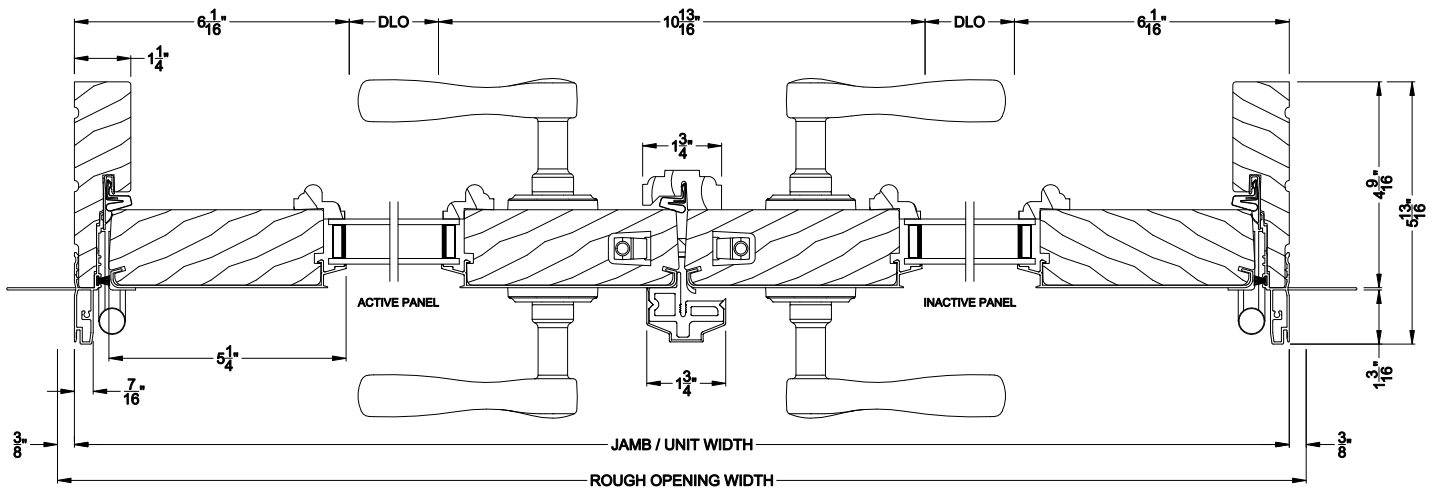

**PREMIUM FRENCH OUTSWING DOOR (8610)**  
Horizontal Section - Double Door


Note: All dimensions are approximate. Weather Shield reserves the right to change specifications without notice.

# Weather Shield®


## Premium Series™

# Hinged Patio Doors


## CROSS SECTION DETAILS

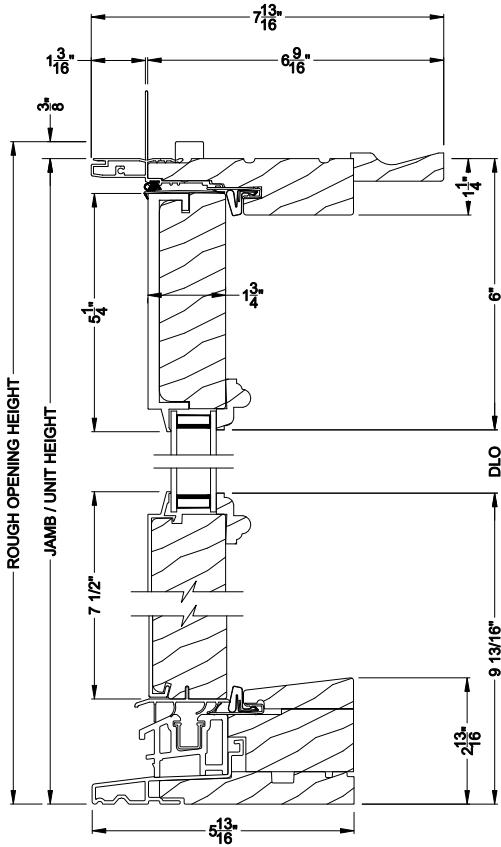


**PREMIUM OUTSWING DOOR (8610)**  
Vertical Section - Full Radius - Standard Sill - 6-9/16" Jamb

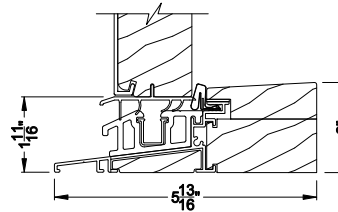

**PREMIUM OUTSWING DOOR (8610)**  
Vertical Section - Alternate Low Profile Sill

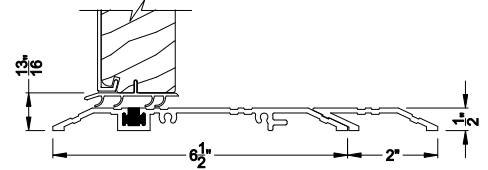

**PREMIUM OUTSWING DOOR (8610)**  
Vertical Section - ADA Sill

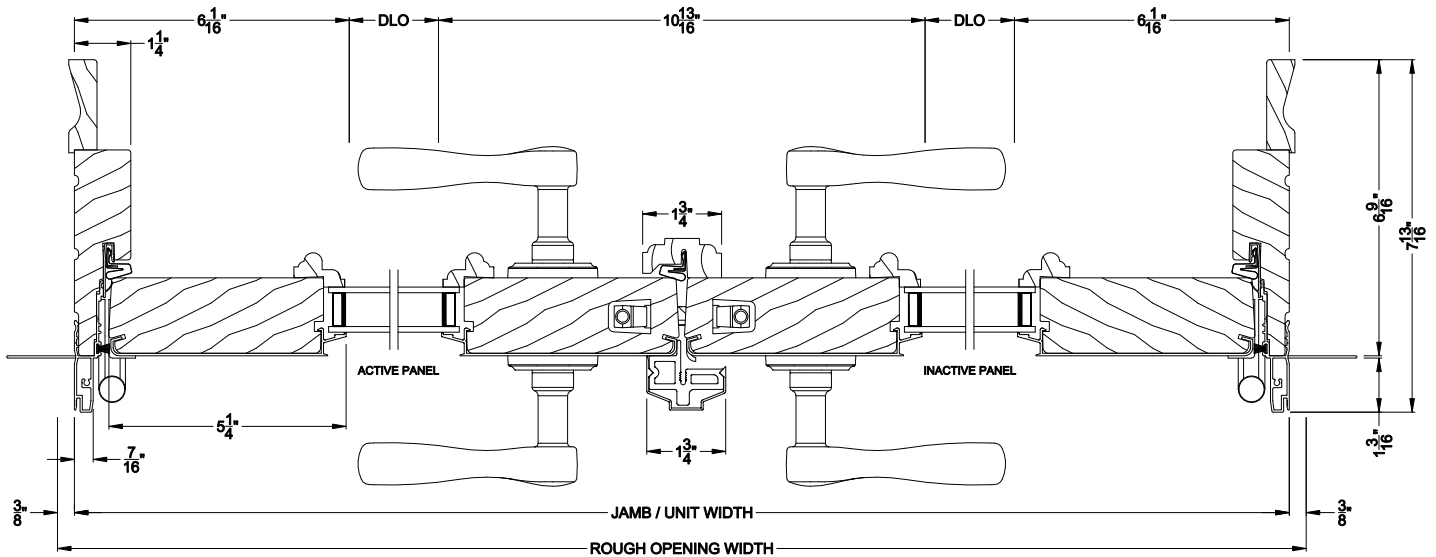

**PREMIUM FRENCH OUTSWING DOOR (8610)**  
Horizontal Section - Double Door - 6-9/16" Jamb

Note: All dimensions are approximate. Weather Shield reserves the right to change specifications without notice.