


Weather Shield®


Premium Series™

Hinged Patio Doors

CROSS SECTION DETAILS

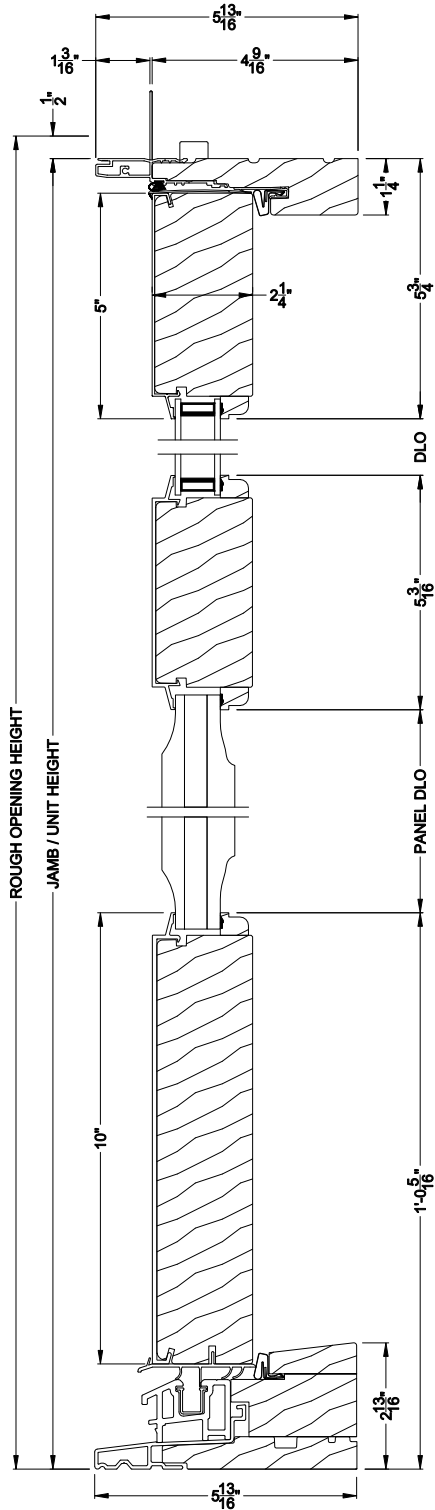

PREMIUM OUTSWING DOOR (8611)
Vertical Section - Aluminum exterior raised panel

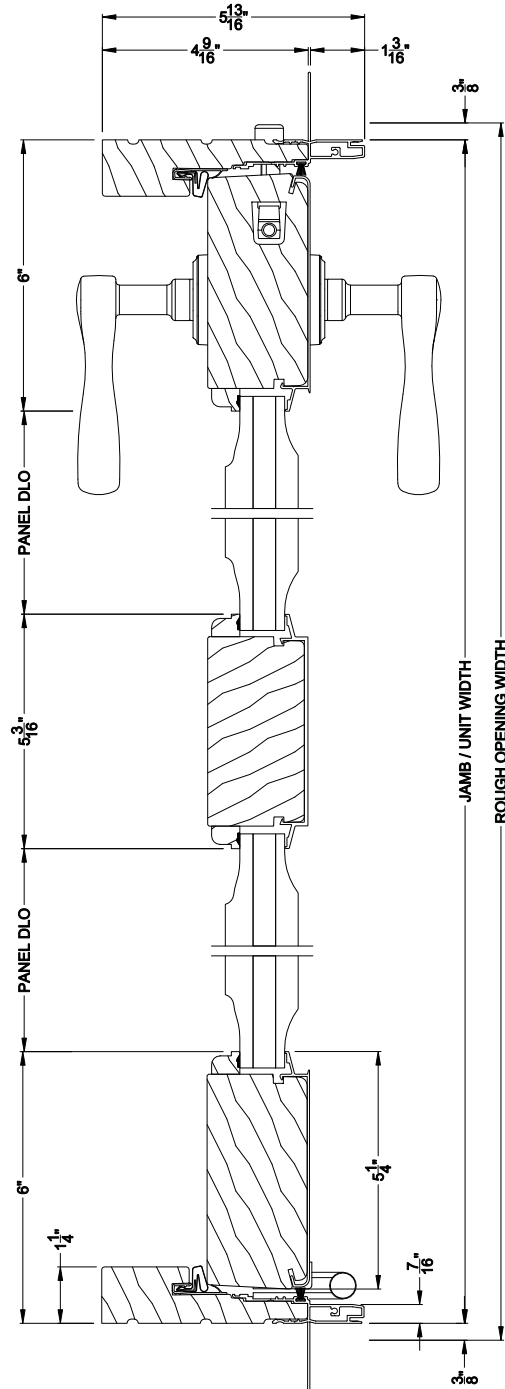

PREMIUM OUTSWING DOOR (8611)
Horizontal Section - Vertical center rail


Note: All dimensions are approximate. Weather Shield reserves the right to change specifications without notice.

Weather Shield®


Premium Series™

Hinged Patio Doors

CROSS SECTION DETAILS

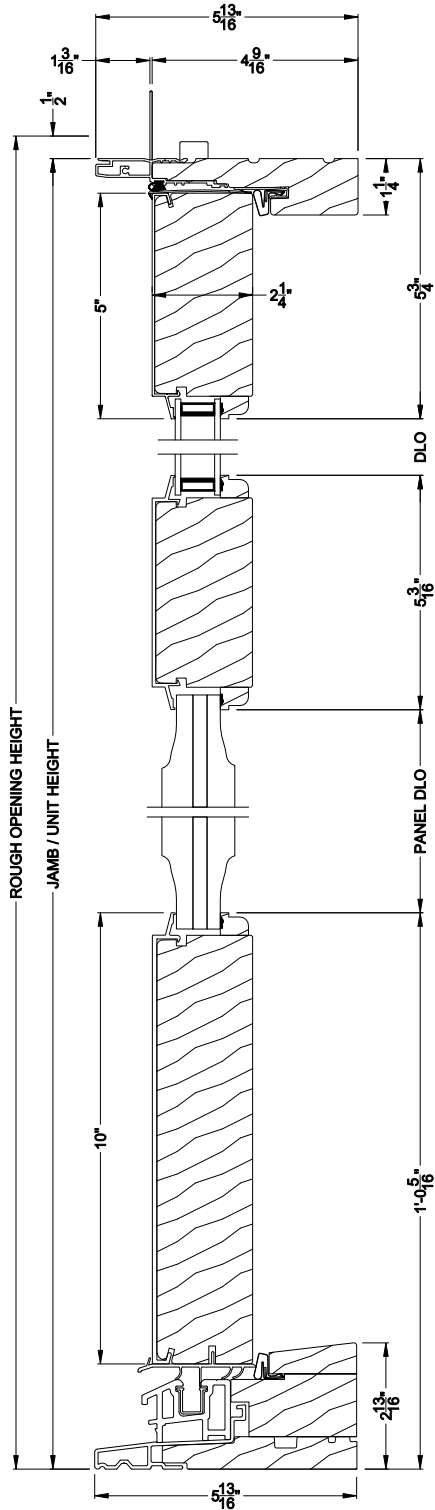

PREMIUM OUTSWING DOOR (8611)
Vertical Section - Poly exterior raised panel

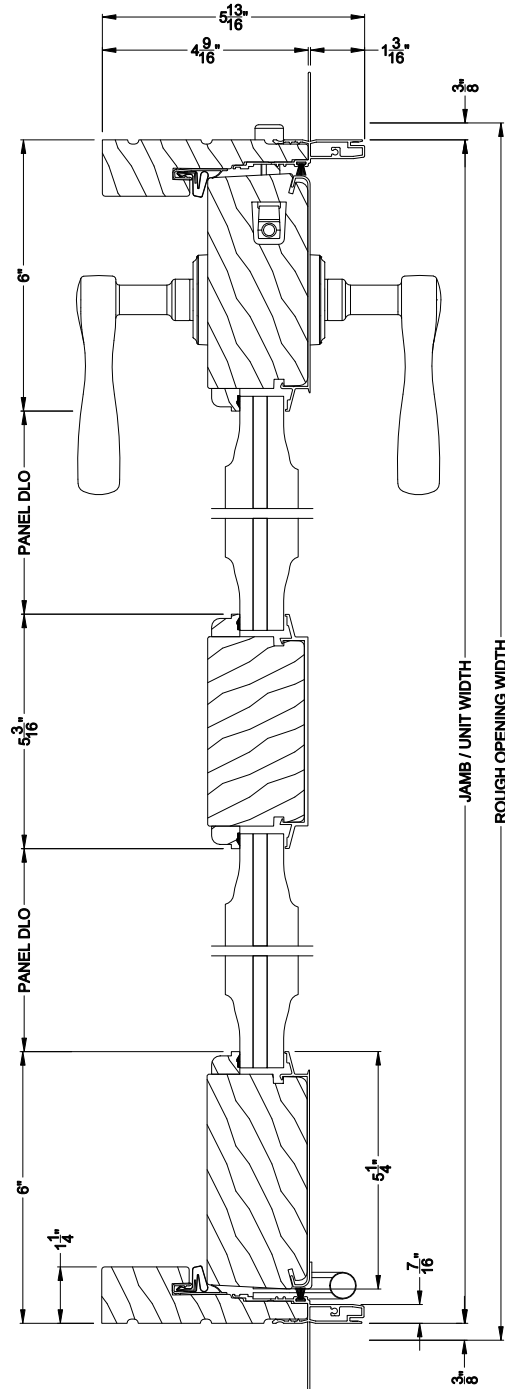

PREMIUM OUTSWING DOOR (8611)
Horizontal Section - Vertical center rail


Note: All dimensions are approximate. Weather Shield reserves the right to change specifications without notice.

Weather Shield®


Premium Series™

Hinged Patio Doors

CROSS SECTION DETAILS

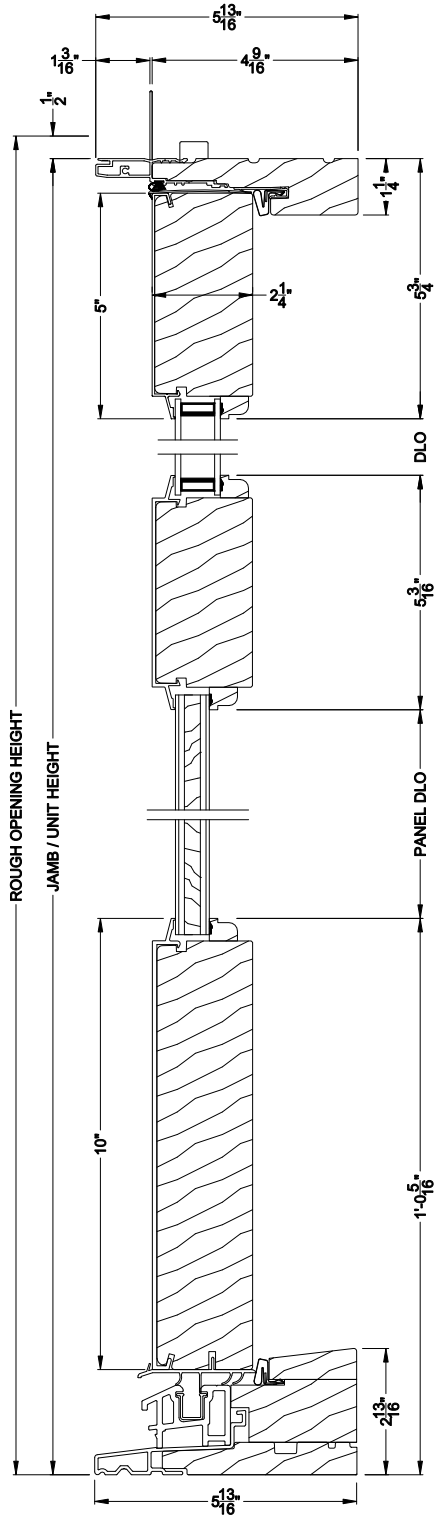

PREMIUM OUTSWING DOOR (8611)
Vertical Section - Poly exterior signboard panel

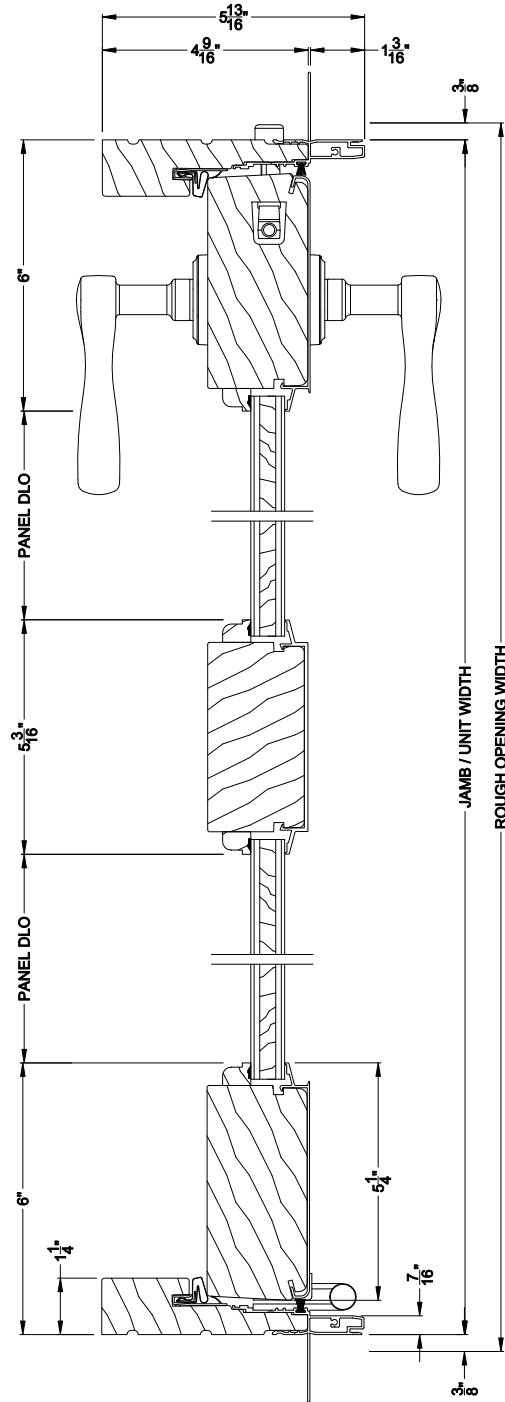

PREMIUM OUTSWING DOOR (8611)
Horizontal Section - Vertical center rail

Note: All dimensions are approximate. Weather Shield reserves the right to change specifications without notice.