


Weather Shield®


Weather Shield Series™

Side Hinged French Doors


CROSS SECTION DETAILS

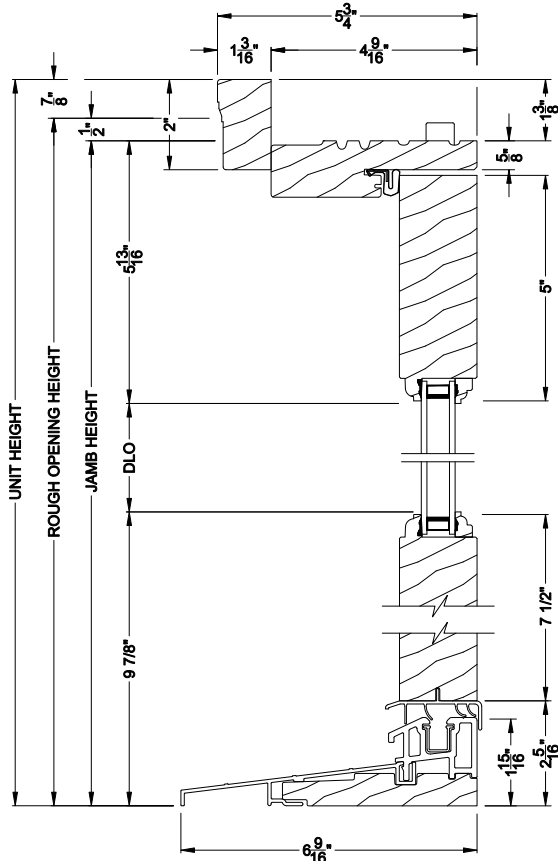

WEATHER SHIELD INSWING DOOR (6510)
Vertical Section

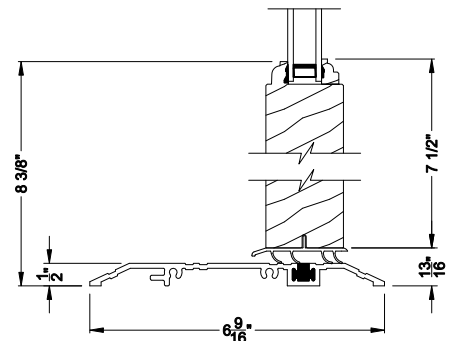

WEATHER SHIELD INSWING DOOR (6510)
Vertical Section - ADA Sill

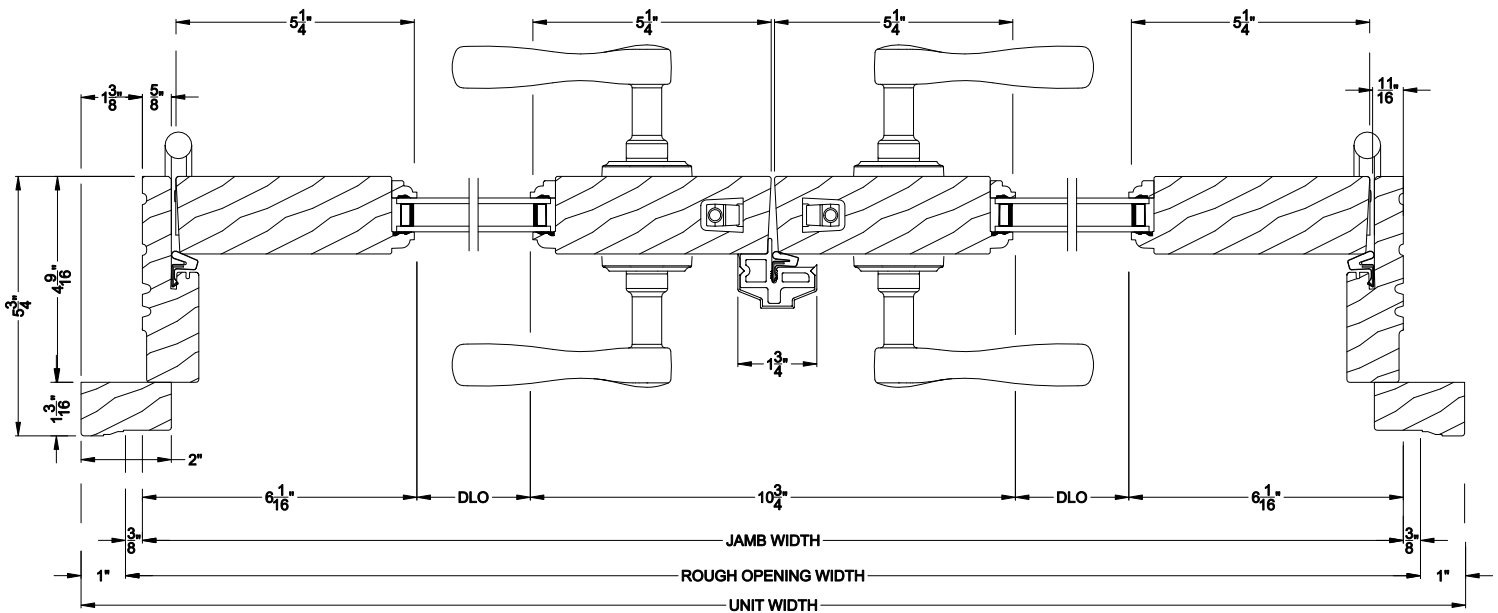

WEATHER SHIELD INSWING DOOR (6510)
Horizontal Section - 2 Panel Door


Note: All dimensions are approximate. Weather Shield reserves the right to change specifications without notice.

Weather Shield®

Weather Shield Series™


Side Hinged French Doors

CROSS SECTION DETAILS

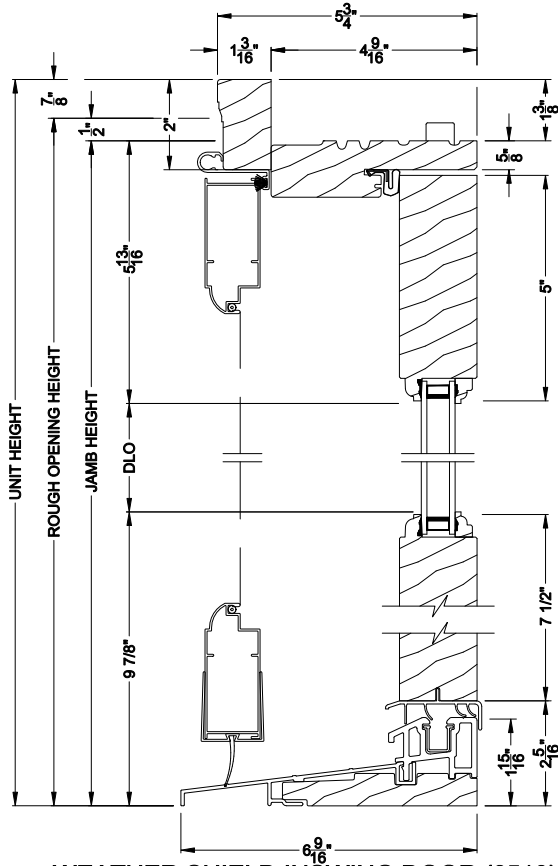

WEATHER SHIELD INSWING DOOR (6510)


Vertical Section
Shown with Optional Hinged Screen

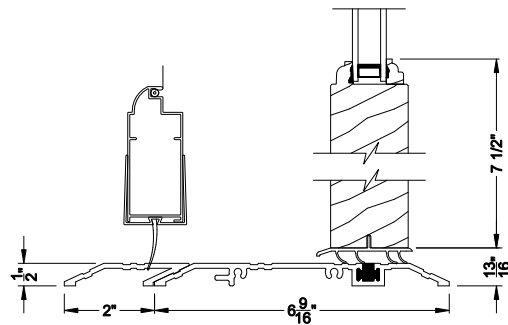

*Requires ADA sill extension

WEATHER SHIELD INSWING DOOR (6510)

Vertical Section - ADA Sill
Shown with Optional Hinged Screen*

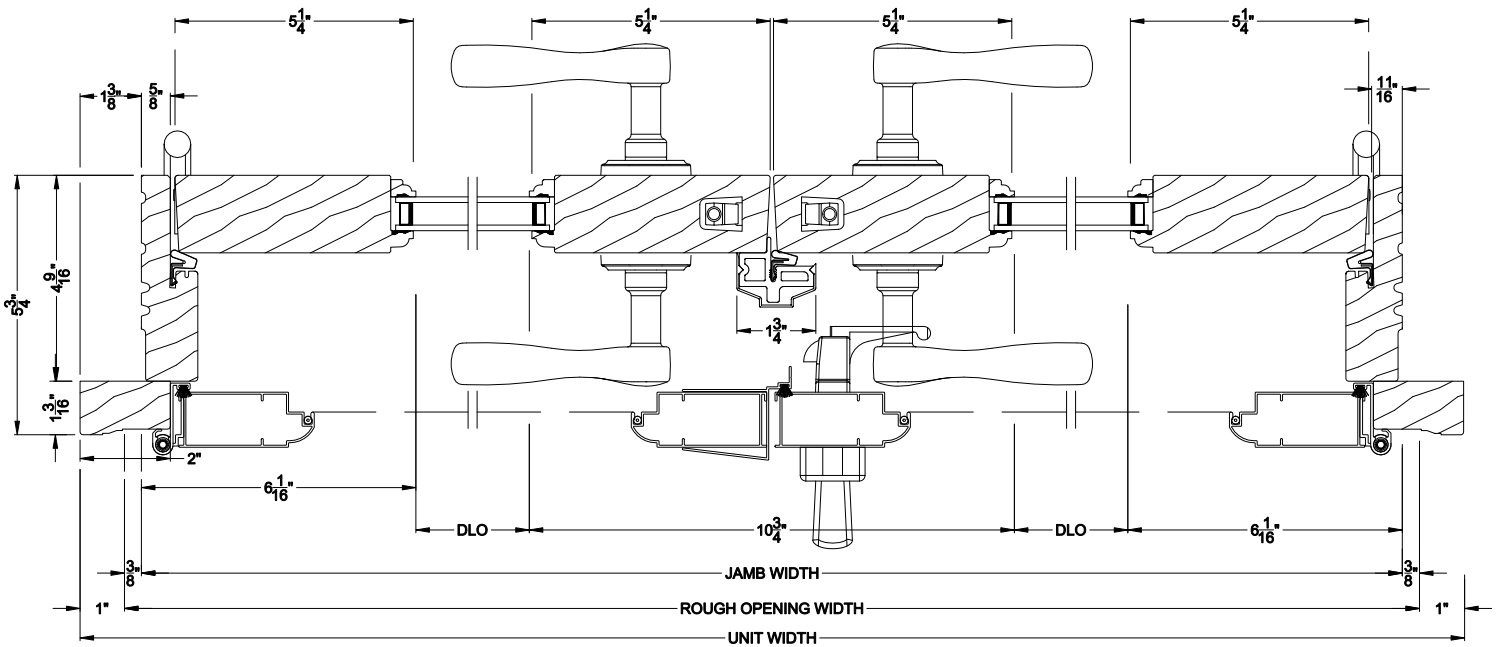

WEATHER SHIELD INSWING DOOR (6510)

Horizontal Section - 2 Panel Door

Note: All dimensions are approximate. Weather Shield reserves the right to change specifications without notice.